


LEGEND

SYMBOL	DESCRIPTION	DETAIL	SPECS
⋮	EXISTING BENCH RELOCATED TO TEE PAD 11	—	
▬	NEW BENCH	1 TC301	SECTION 323300
▭	SHADE STRUCTURE, OWNER FURNISHED AND INSTALLED	2 TC302	SECTION 323300
□	TEE PAD, 6' x 12'	3 TC301	SECTION 321320
△	BASKET	4 TC301	SECTION 323300
▬	CURB RAMP SEE CG100 SERIES FOR CIVIL GRADING AND DESIGN	—	
○	TEE OFF SIGNAGE	2 TC301	SECTION 323300

DISC GOLF TEE NUMBERS

BASE BID HOLE		ADD ALT #DG 1 HOLE	
1.	300 FT	1AA.	190 FT
2.	250 FT	2AA.	200 FT
3.	260 FT	3AA.	235 FT
4.	510 FT	4AA.	300 FT
5.	290 FT	5AA.	220 FT
6.	300 FT	6AA.	175 FT
7.	230 FT	7AA.	150 FT
8.	300 FT	8AA.	190 FT
9.	450 FT	9AA.	125 FT
10.	225 FT	10AA.	145 FT
11.	320 FT	11AA.	200 FT
12.	400 FT	12AA.	250 FT
13.	200 FT	13AA.	100 FT
14.	550 FT	14AA.	175 FT
15.	800 FT	15AA.	310 FT
16.	250 FT	16AA.	125 FT
17.	330 FT	17AA.	150 FT
18.	600 FT	18AA.	200 FT

- NOTES**
- REFER TO SHEET GS101 FOR SITE REFERENCE PLAN.
 - SEE G002 AND G003 FOR GENERAL NOTES AND ABBREVIATIONS.
 - LAYOUT OF AMENITIES ON THIS PLAN ARE DIAGRAMMATIC. CONTRACTOR SHALL COORDINATE ALL TEE PADS, SIGNAGE, BASKETS, AND DISTANCES AND LOCATIONS WITH CITY ENGINEER. CITY ENGINEER WILL COORDINATE MEETINGS WITH LIVERMORE DISC GOLF CLUB MEMBERS.
 - SHADE SAILS ARE SHOWN DIAGRAMMATICALLY, TO BE FIELD LOCATED WITH LIVERMORE DISC GOLF CLUB, WITHIN A 149' HOSE LAY FROM ROW TO COMPLY WITH IFC REQUIREMENTS.
 - ACCESSIBLE ROUTES CONNECTING START AND END OF COURSE TO BE MAX 4.5% SLOPE STABILIZED DG WITH EDGING. VERIFY CONNECTIONS IN THE FIELD. LAYOUT FOR LANDSCAPE ARCHITECTS APPROVAL.
 - CLEAR AND GRUB EXTENTS OF PROPOSED CONCRETE PADS PRIOR TO CONSTRUCTION.

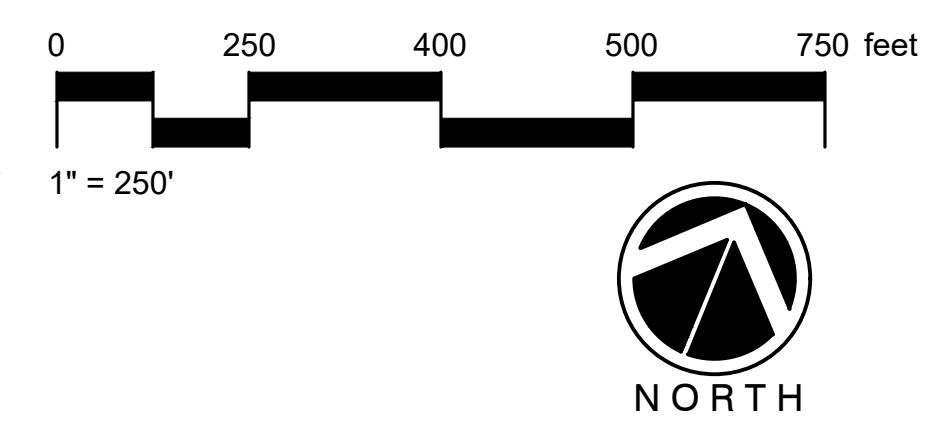

Inch 1 0

rrm design group

rrmdesign.com | (510) 751-4910

THE INCLUDED DRAWINGS, SPECIFICATIONS, NOTES, DESIGNS AND ARRANGEMENTS REPRESENTED HEREBY ARE AND SHALL REMAIN THE PROPERTY OF RRM DESIGN GROUP AND NO PART THEREOF SHALL BE COPIED, REPRODUCED, OR USED IN CONNECTION WITH ANY WORK OR PROJECT OTHER THAN THE SPECIFIC PROJECT FOR WHICH THEY HAVE BEEN PREPARED AND LOCATED WITHOUT THE WRITTEN CONSENT OF RRM DESIGN GROUP. YOUR CONTRACT WITH THE DRAWING OR SPECIFICATIONS SHALL CONSTITUTE CONCLUSIVE EVIDENCE OF ACCEPTANCE OF THESE RESTRICTIONS. SUBMITTAL OF THESE DOCUMENTS FOR PUBLIC AGENCY REVIEW SHALL NOT BE CONSIDERED A WAIVER OF RRM DESIGN GROUP'S RIGHTS.

RRM DESIGN GROUP COPYRIGHT 2024. RRM IS A CALIFORNIA CORPORATION

05/02/25					
APPROVED BY	DATE				
DESIGNED BY: GC/YI	6/06/25			ADDENDUM #5	
DRAWN BY: YI/EH	5/29/25			ADDENDUM #3	
CHECKED BY: MP	NO.	DATE	BY	REVISIONS	

CITY OF LIVERMORE CALIFORNIA

COMMUNITY DEVELOPMENT DEPARTMENT - ENGINEERING DIVISION

City Project No. 2023-19

SPRINGTOWN OPEN SPACE DISC GOLF COURSE

CONSTRUCTION PLAN

LC101

Sheet 80

Of 83

Scale: 1" = 250'